

Santa Barbara Metropolitan Transit District
Addendum & Clarification #1
December 13, 2013
Invitation for Bids – Bus Stop Shelter Installation

This addendum is hereby incorporated within and considered a part of MTD *Invitation for Bids – Bus Stop Shelter Installation*. Appropriate contract documents shall be modified to reflect this addendum at the time of contract award.

Clarifications:

1. “Is the Contractor required to perform any duties associated with the concrete or footings work?”

MTD Response:

No. The city of Santa Barbara’s Public Works Department will perform those duties.

2. “Will MTD take possession of the bus stop shelters from LNI to eliminate the need for the Contractor to pick up the shelters at LNI’s facility?”

MTD Response:

No. The Contractor is responsible for the pick up, delivery and installation of the bus stop shelters.

3. “Can MTD provide LNI contact information?”

MTD Response:

Yes. MTD has been working with Ms. Theresa Roth of LNI. She can be reached at (800) 338-3387 or by email at: Theresa@LNISigns.com

4. “What is the duration of the contract?”

MTD Response:

All work is to be completed by March 1, 2014. MTD anticipates that the bus shelters will be available for pick up in late January and that the concrete work will be completed within the first week of February. If the project is delayed due to the availability of the bus shelters or the completion of the concrete work, MTD will adjust the March 1, 2014 deadline accordingly.

5. “Are there any liquidated damages?”

MTD Response:

No.

6. "Can MTD provide the dimensions and estimated weight of the shelters?"


MTD Response:

The LNI bus shelters are approximately 10' tall (excluding the solar panel). The roof is 15' x 6', and the supports (centers) are 9' apart. Each bus shelter weighs about 700 lbs. (see attached drawings)

Note: MTD's provision of these estimates does not relieve the Contractor from responsibility for ensuring that they have the exact dimensions and weight. The estimates are provided solely as a courtesy.

Santa Barbara, CA

6/2011

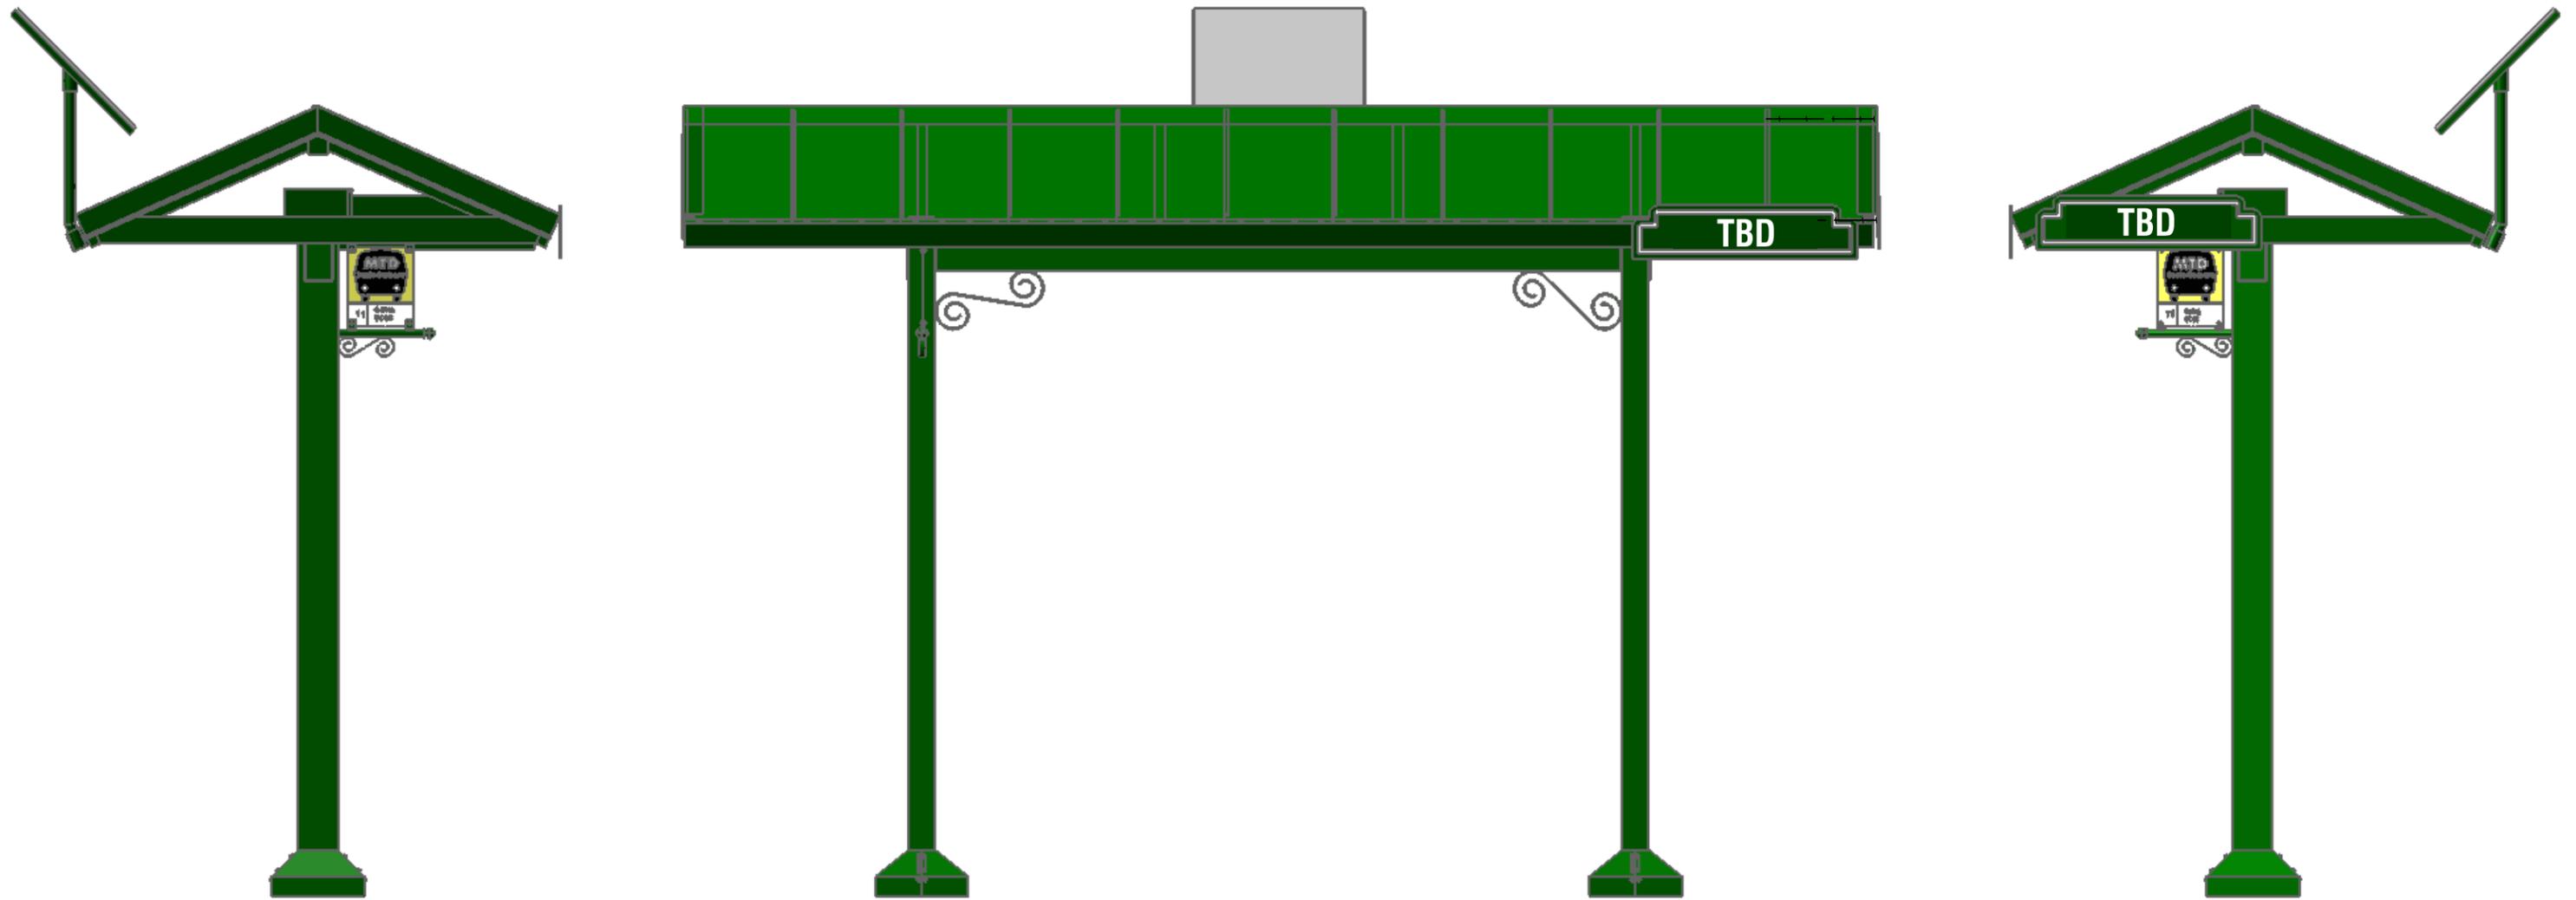

CUSTOM MANUFACTURING
SINCE 1952



© 2011 LNI CUSTOM MANUFACTURING INC.
12536 CHADRON AVE., HAWTHORNE, CA 90250
PHONE: 310.978.2000 FACSIMILE: 310.978.4000
HTTP://WWW.LNISIGNS.COM


MATERIAL FINISH - Paint/Powder	
(P1)	Powder Coat Finish RAL # 6005 Green

MATERIALS - Substrate	
(M1)	1 1/2" x 4" x 1/8" Alum Rect Tube
(M2)	2" x 4" x 3/16" Steel Rect Tube
(M3)	4" x 6" x 1/4" Steel Rect Tube
(M4)	1" x 1/8" Steel Flat Bar
(M5)	1 1/2" x 1/4" Steel Flat Bar
(M6)	1/8" Alum Sheet
(M7)	22 Ga Sheet Metal
(M8)	1" Pipe Sch 40
(M9)	4" x 4" x 3/16" Alum Rect Tube
(M10)	3" x 5" x 1/8" Alum Rect Tube
(M11)	1 1/2 x 1/8" Alum Flat Bar
(M12)	1 1/2" x 2" x 1/4 Steel Angle
(M13)	.090 Alum sheet
(M14)	1/4" Steel Plate
(M15)	1/2" Steel Plate
(M16)	1 1/2 x 1/8" steel Flat Bar
(M17)	2" Standard Alum Pipe
(M18)	1 1/4" Standard Alum Pipe
(M19)	1/2" Alum Plate


MATERIAL - Illumination	
(N1)	
(N2)	
(N3)	
(N4)	

MATERIAL - Vinyl	
(N1)	
(N2)	

NOTE: MATERIAL LEGEND KEYS ARE FOR LNI INTERNAL USE AND MAY NOT CORRESPOND WITH ARCHITECT/CLIENT MATERIAL KEYS.

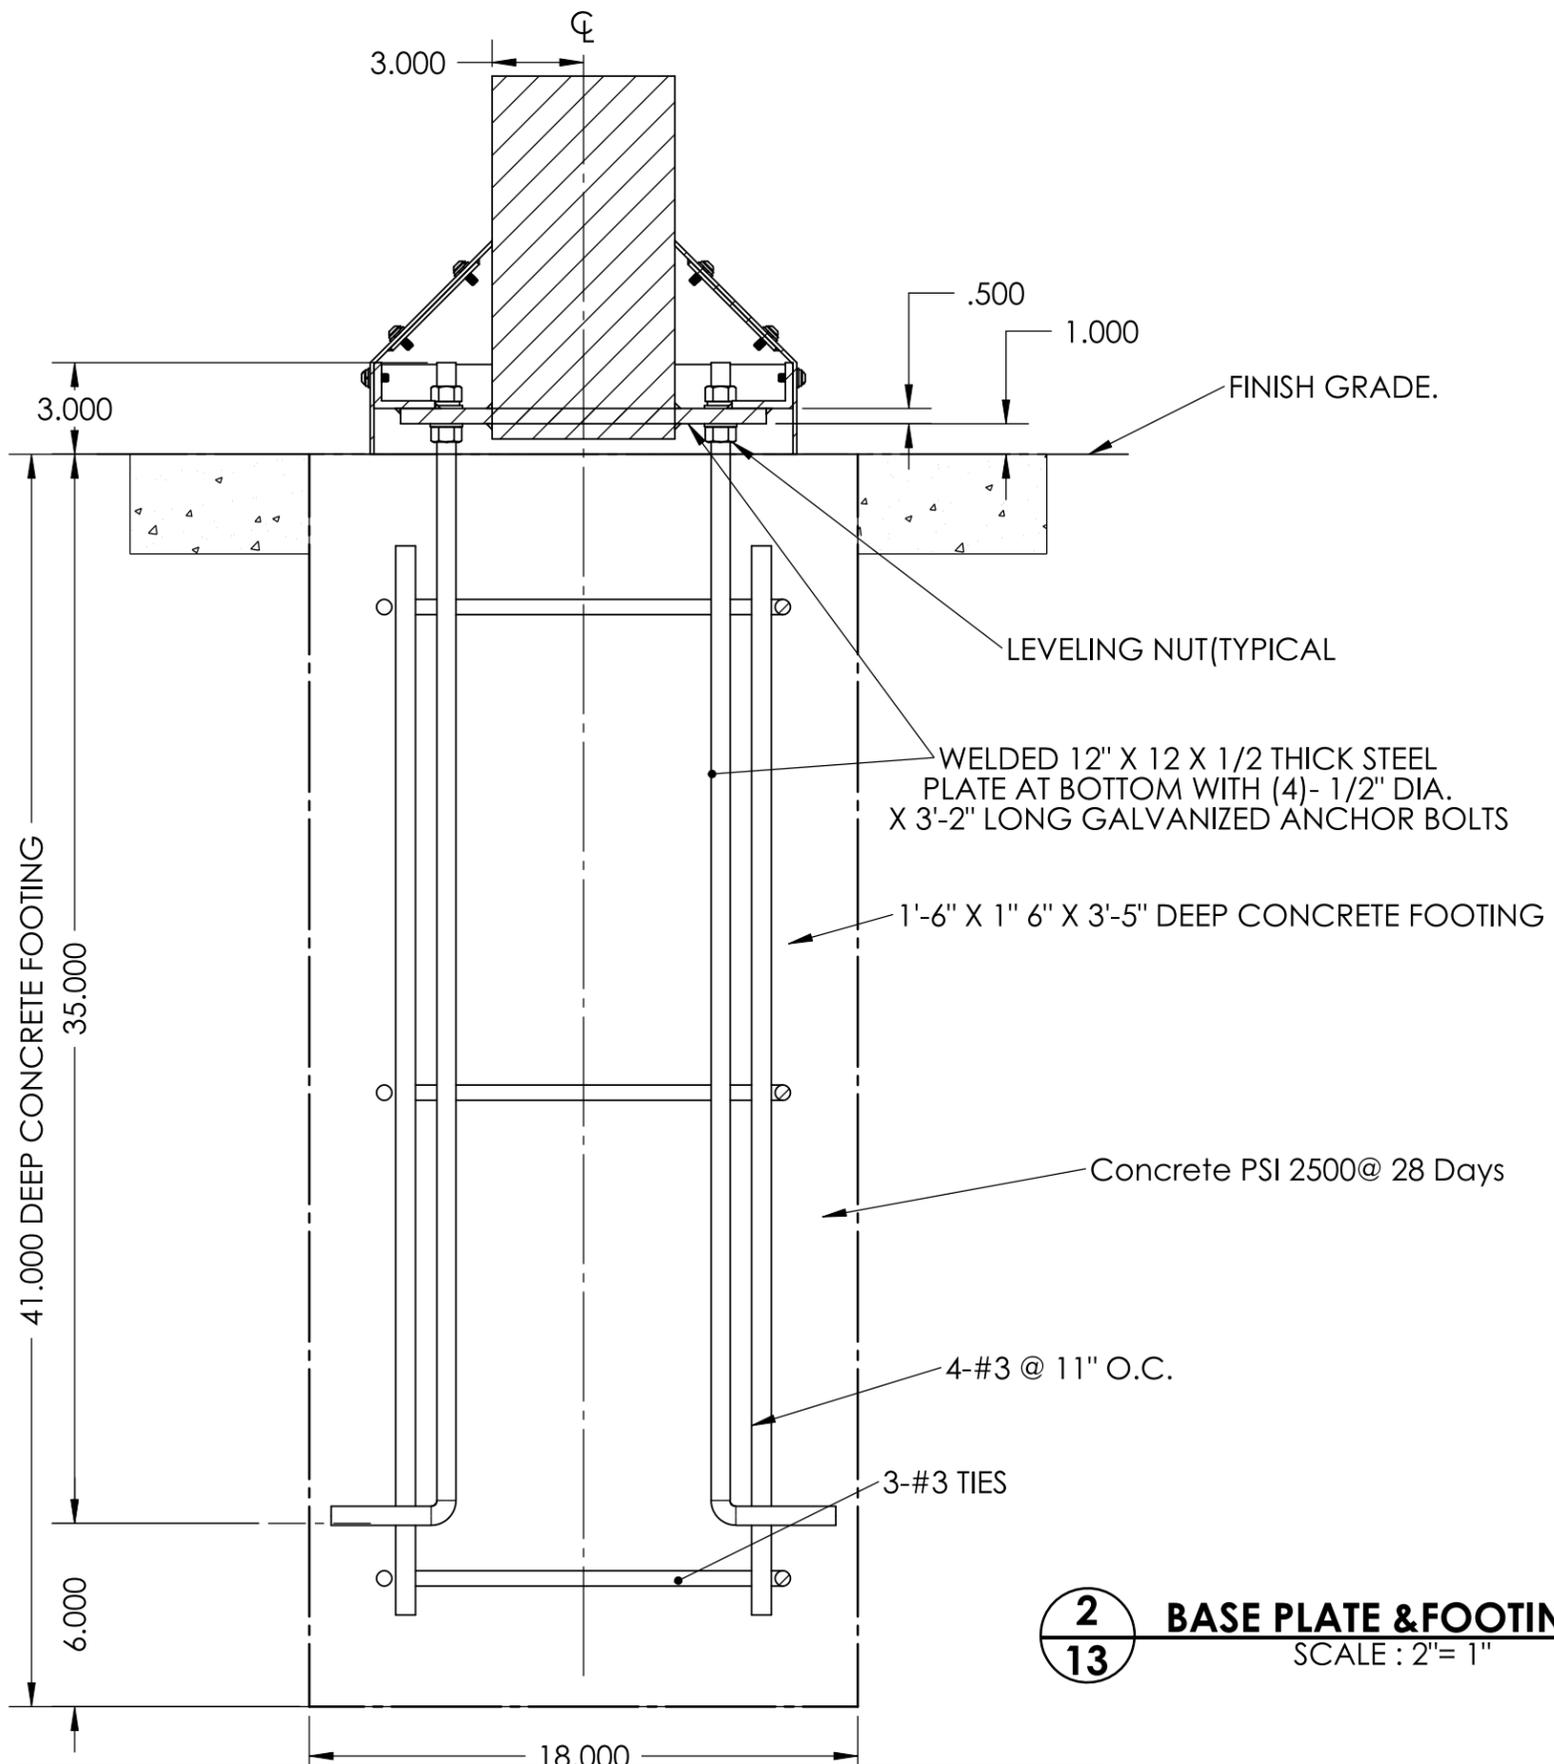

2
13 **BASE PLATE & FOOTING DET.**
SCALE : 2"= 1"

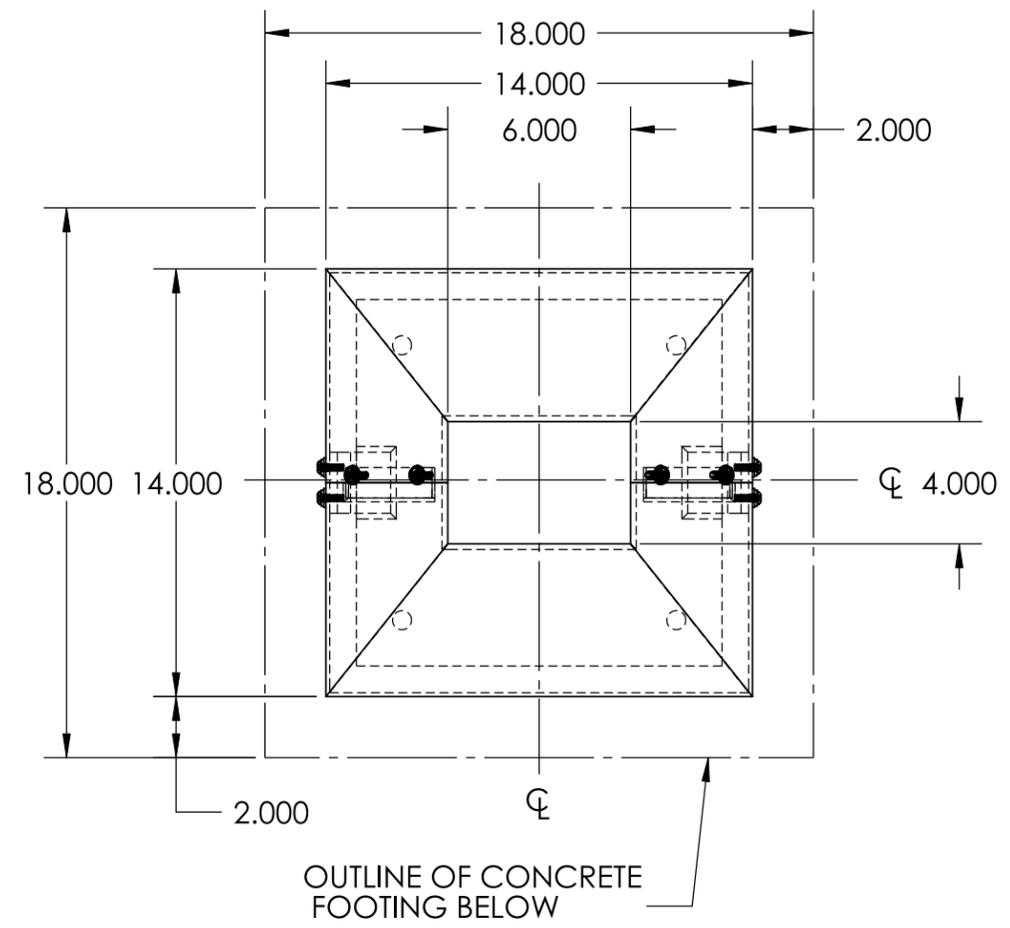

2
13 **ESCUTCHEON**
SCALE : 2"= 1"

PROJECT NAME: Santa Barbara, CA
ADDRESS: STREET
CITY / STATE: CITY, STATE ZIP
TELEPHONE: N/A
JOB NUMBER:

DRAWING No. Santa Barbara 2 Post
SCALE: AS NOTED
DRAWN BY: HLM
DESIGN DATE: 3/25/2010
SALES PERSON: CRISTIAN

APPROVAL	DATE
CLIENT	
SALES	
LANDLORD	
PROGRAMING	
ENGINEER	



DATE	BY	REVISION
8/11/2010	HLM	Add ADA Area

REVISION	DATE	BY	REVISION

NOTE: THIS IS AN ORIGINAL UNPUBLISHED DRAWING CREATED BY LNI CUSTOM MFG., INC. IT IS SUBMITTED FOR YOUR PERSONAL USE IN CONNECTION WITH A PROJECT BEING PLANNED FOR YOU BY LNI CUSTOM MFG., INC. IT IS NOT TO BE SHOWN TO ANYONE OUTSIDE YOUR ORGANIZATION, NOR IS IT TO BE USED, REPRODUCED, COPIED, OR EXHIBITED IN ANY FASHION.

GENERAL NOTES

CUSTOMER TO PROVIDE PRIMARY ELECTRICAL SERVICE WITHIN 6'-0" OF SIGN ELECTRICAL CONNECTION. THIS SIGN IS INTENDED TO BE INSTALLED IN ACCORDANCE WITH THE REQUIREMENTS OF ARTICLE 600 OF THE NATIONAL ELECTRICAL CODE AND/OR OTHER APPLICABLE LOCAL CODES. THIS INCLUDES PROPER GROUNDING AND BONDING OF THE SIGN.

ALL ELECTRICAL COMPONENTS TO BE U.L. APPROVED. MANUFACTURE'S LABEL AND U.L. LABEL SHALL BE PLACED ON SIGN ACCORDING TO CITY CODE.